

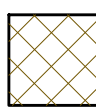



-  Application Area
2578.70m²
-  Proposed Hedgerow
-  Hardstanding/Access

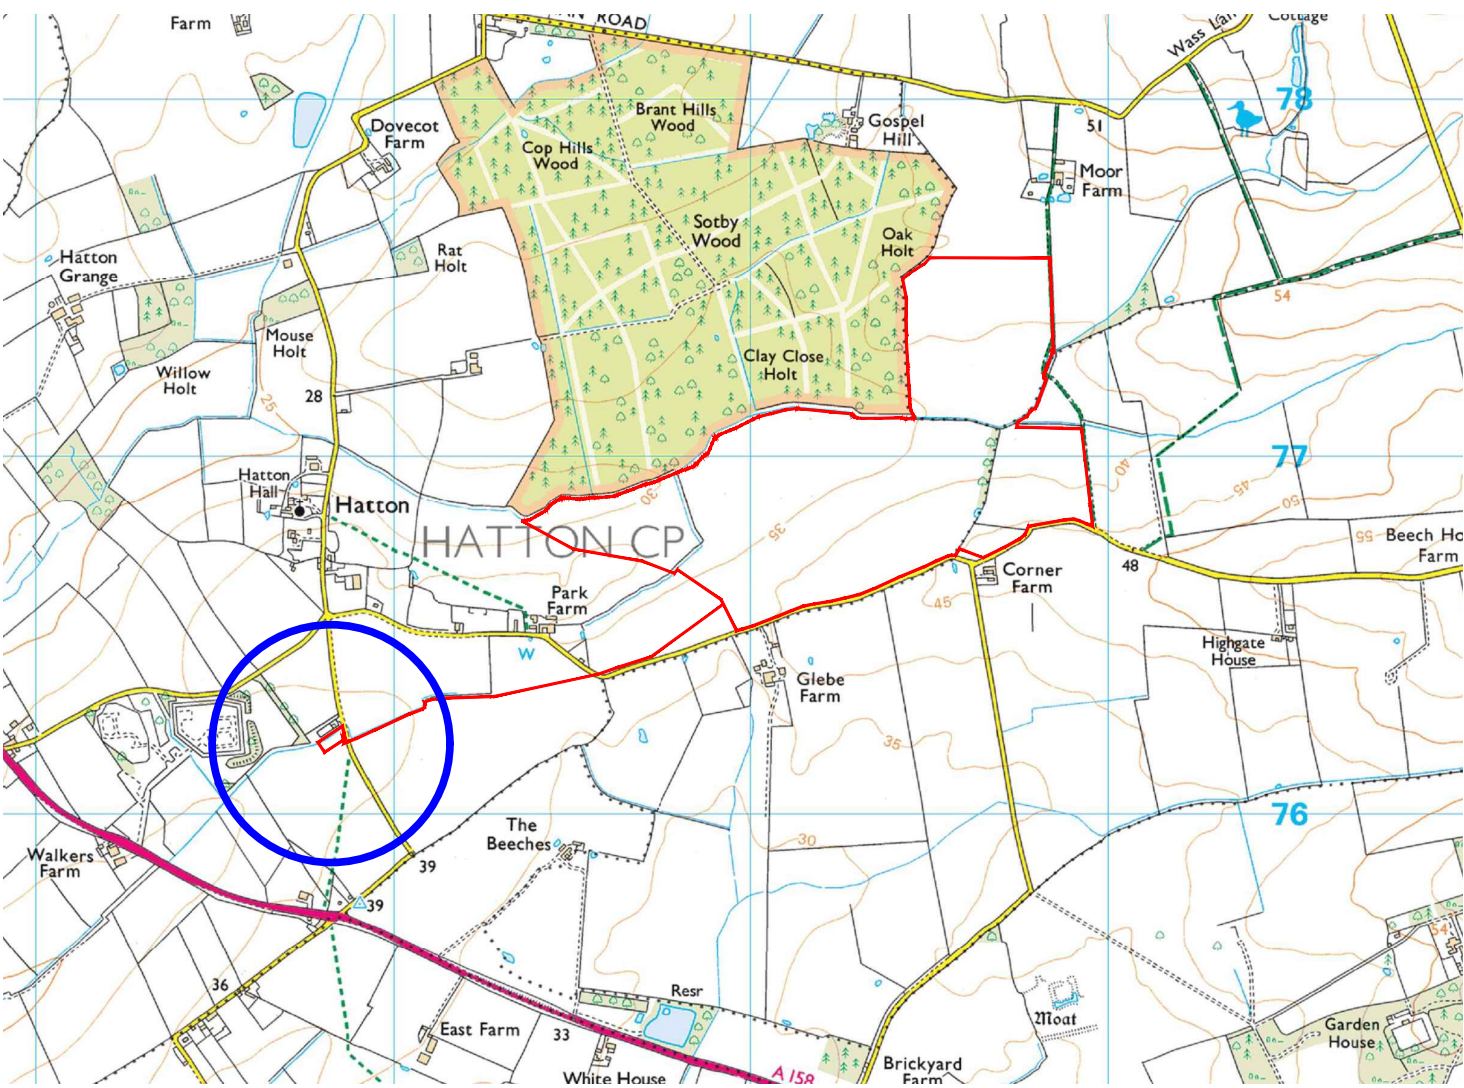

Location - NTS

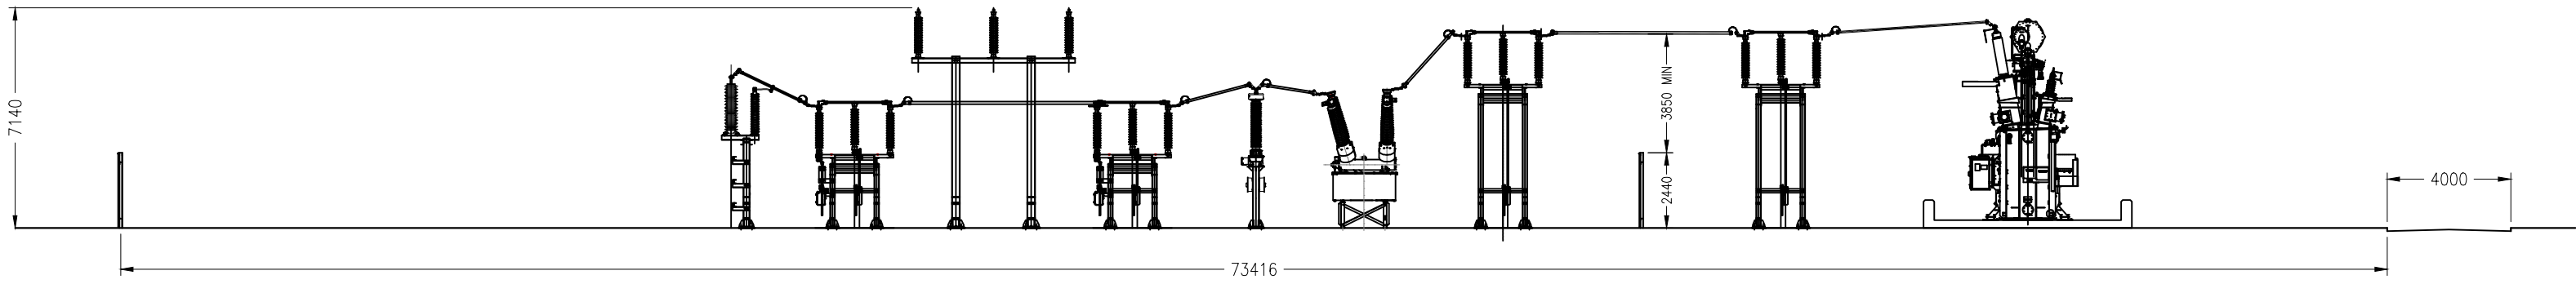

Section A - A

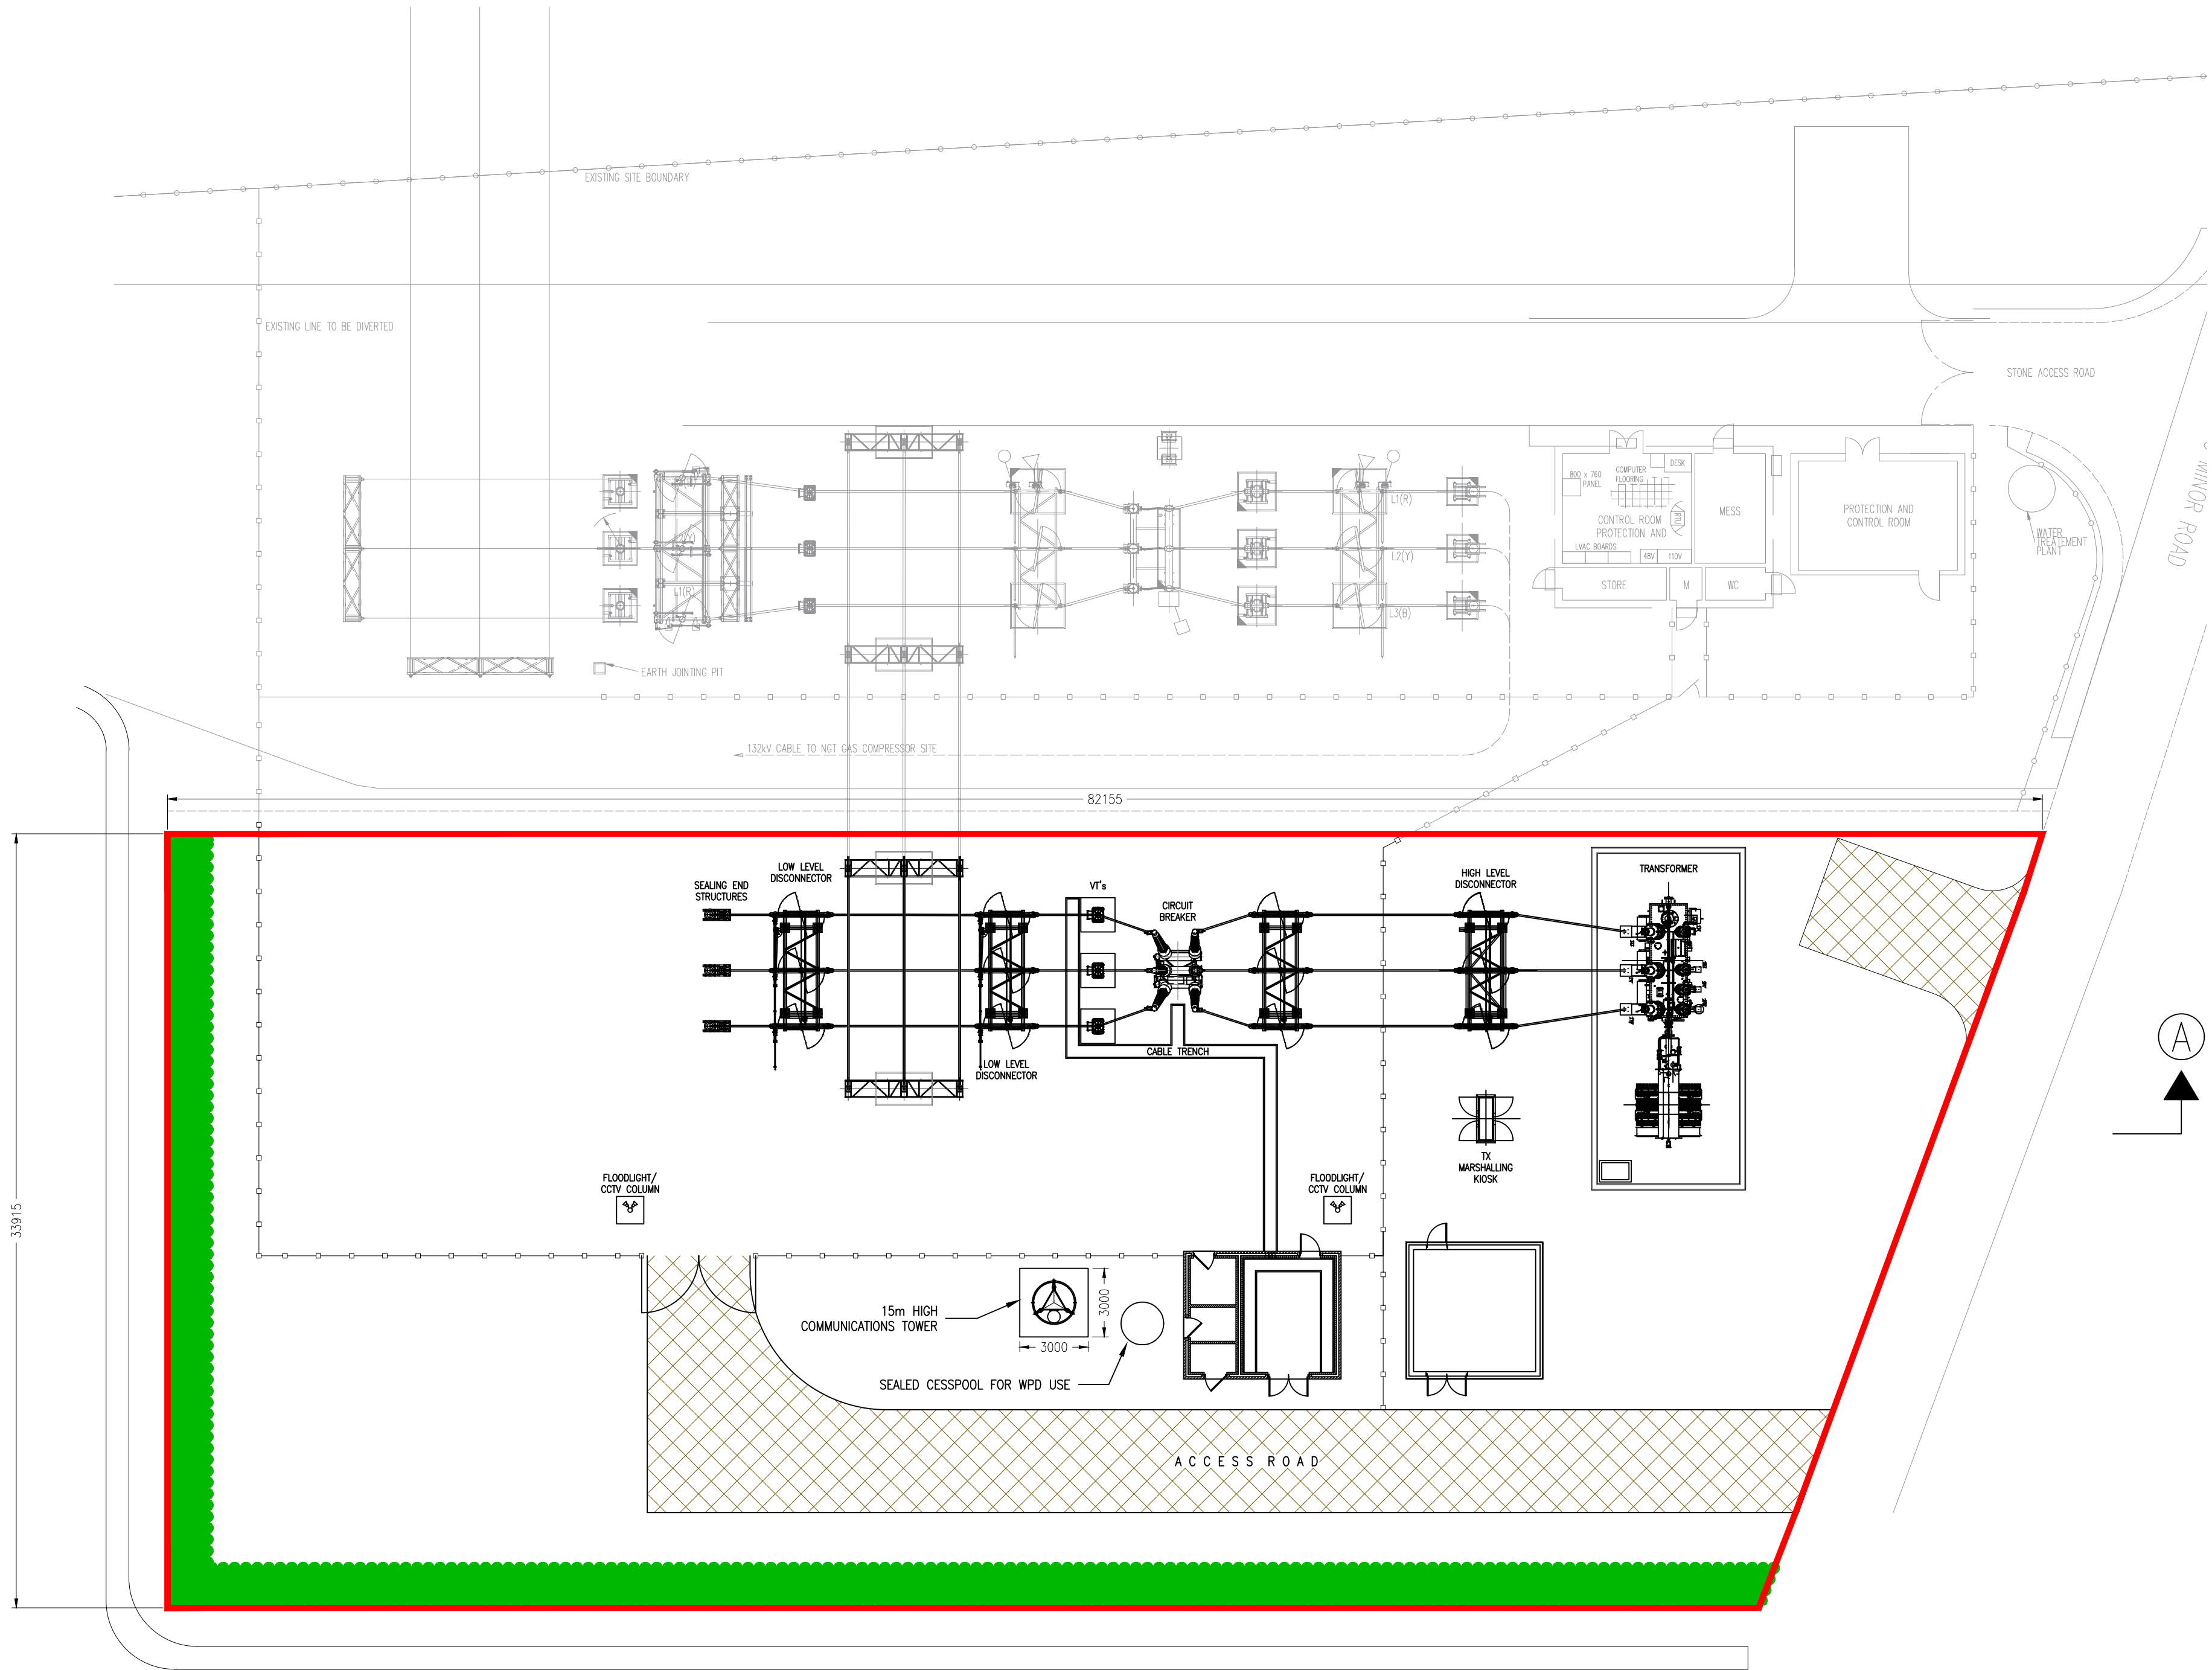

Plan

EXISTING DITCH TO BE DIVERTED OUTSIDE
OF PROPOSED HEDGELINE